

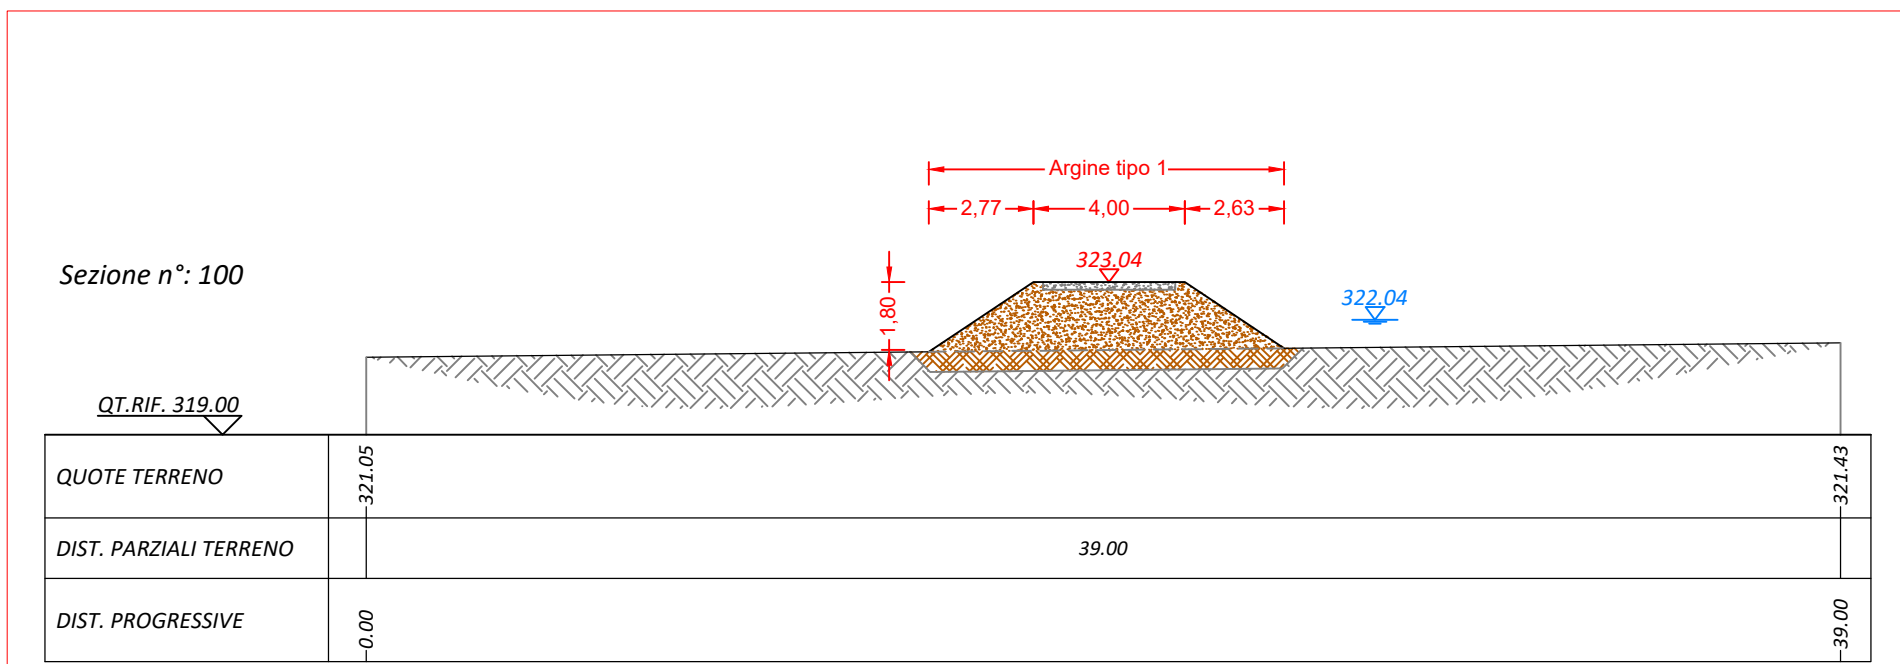
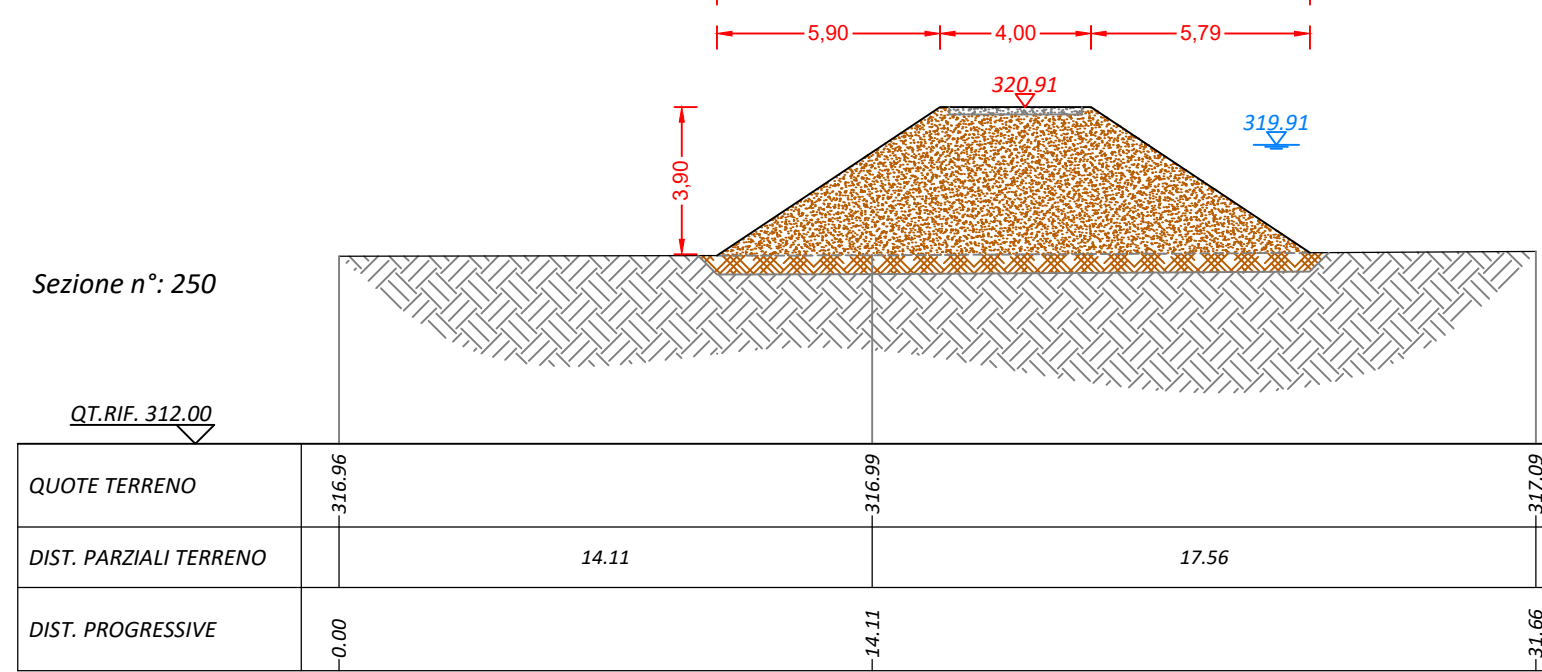
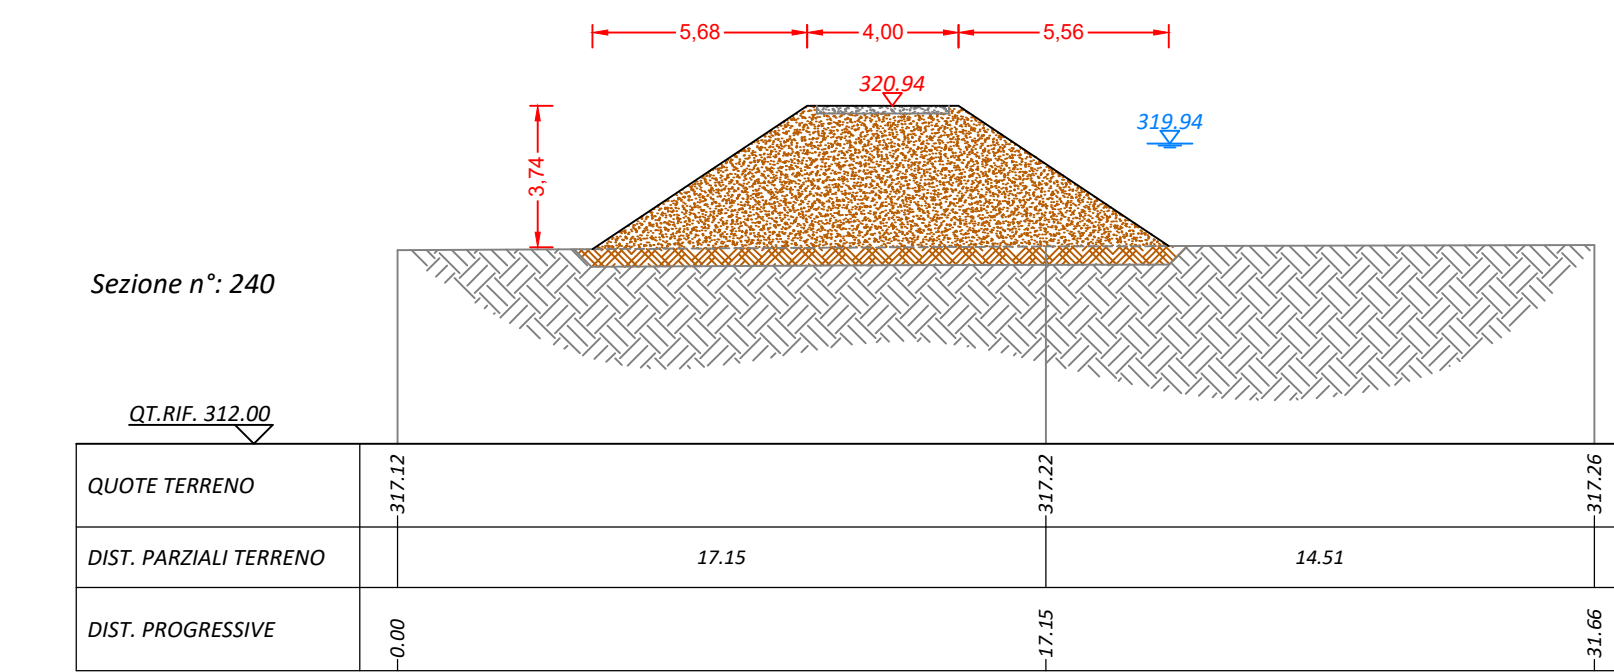
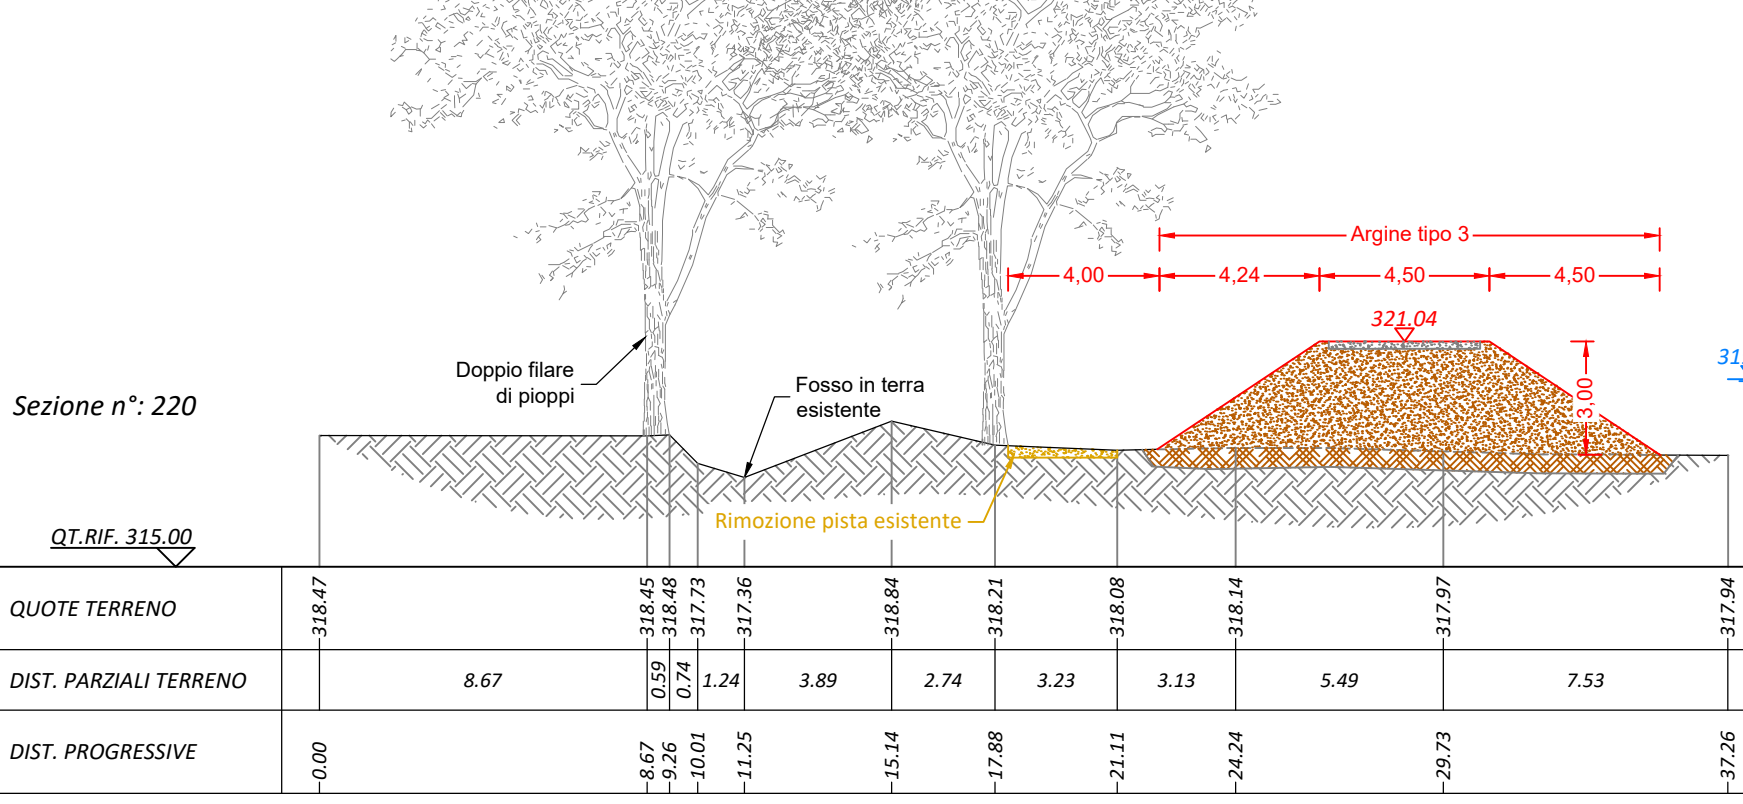
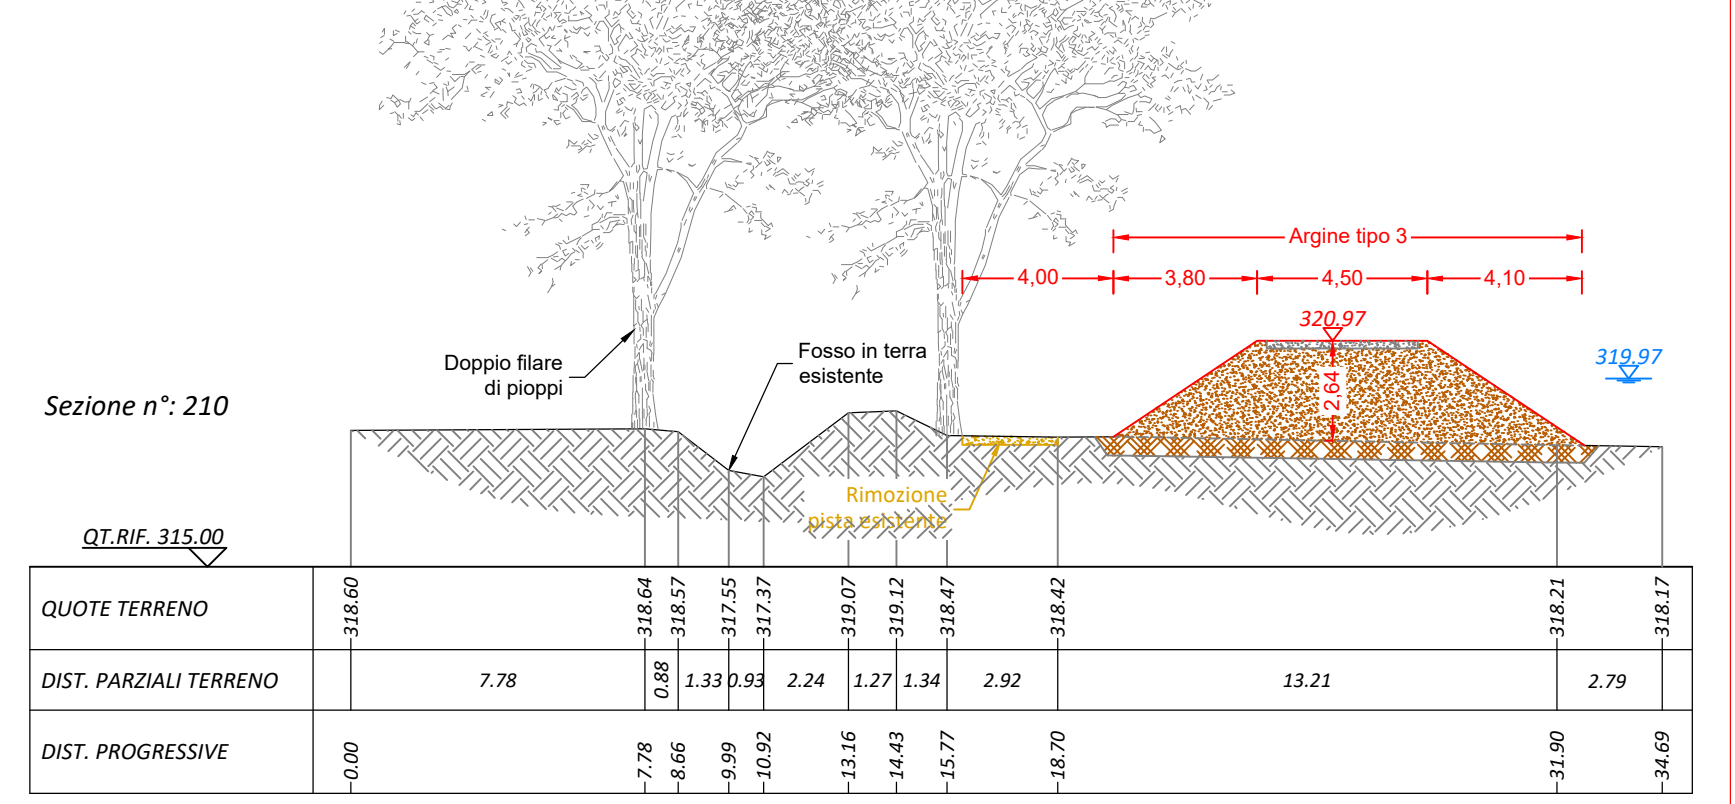
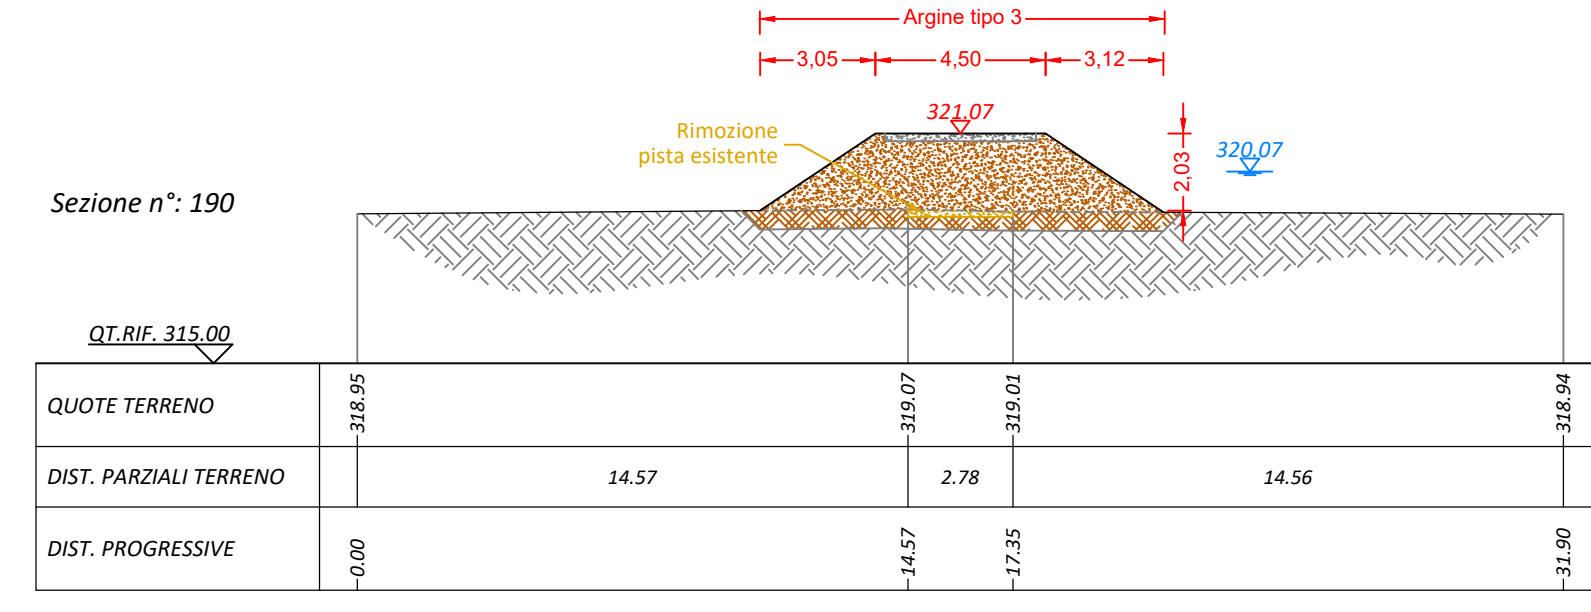
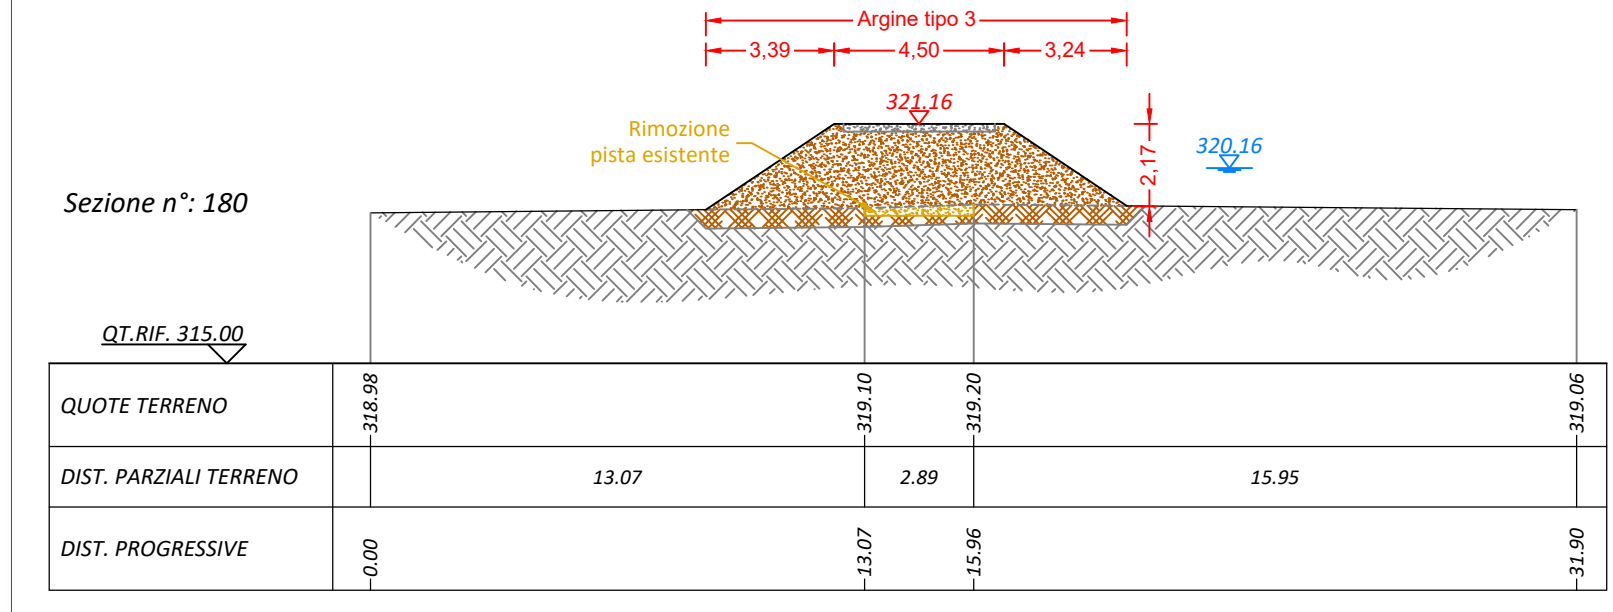
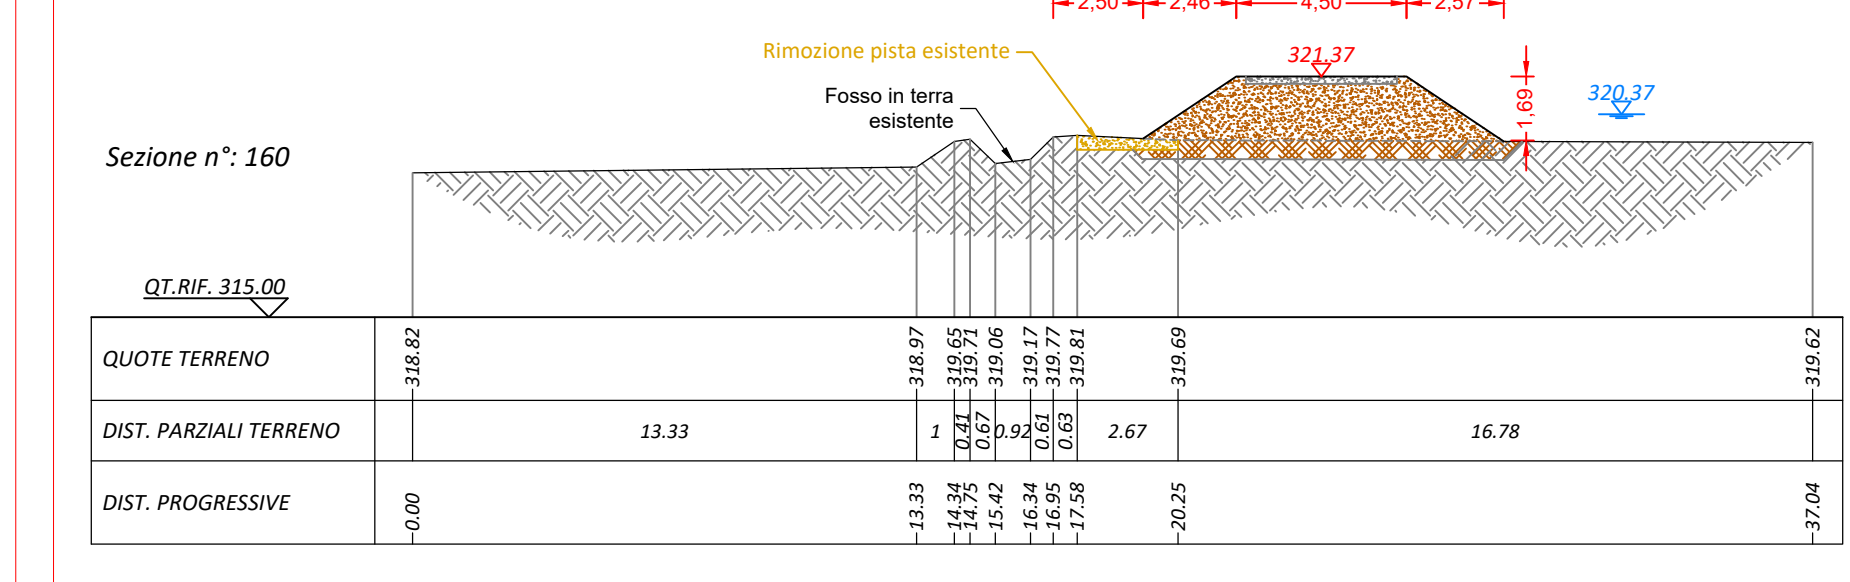
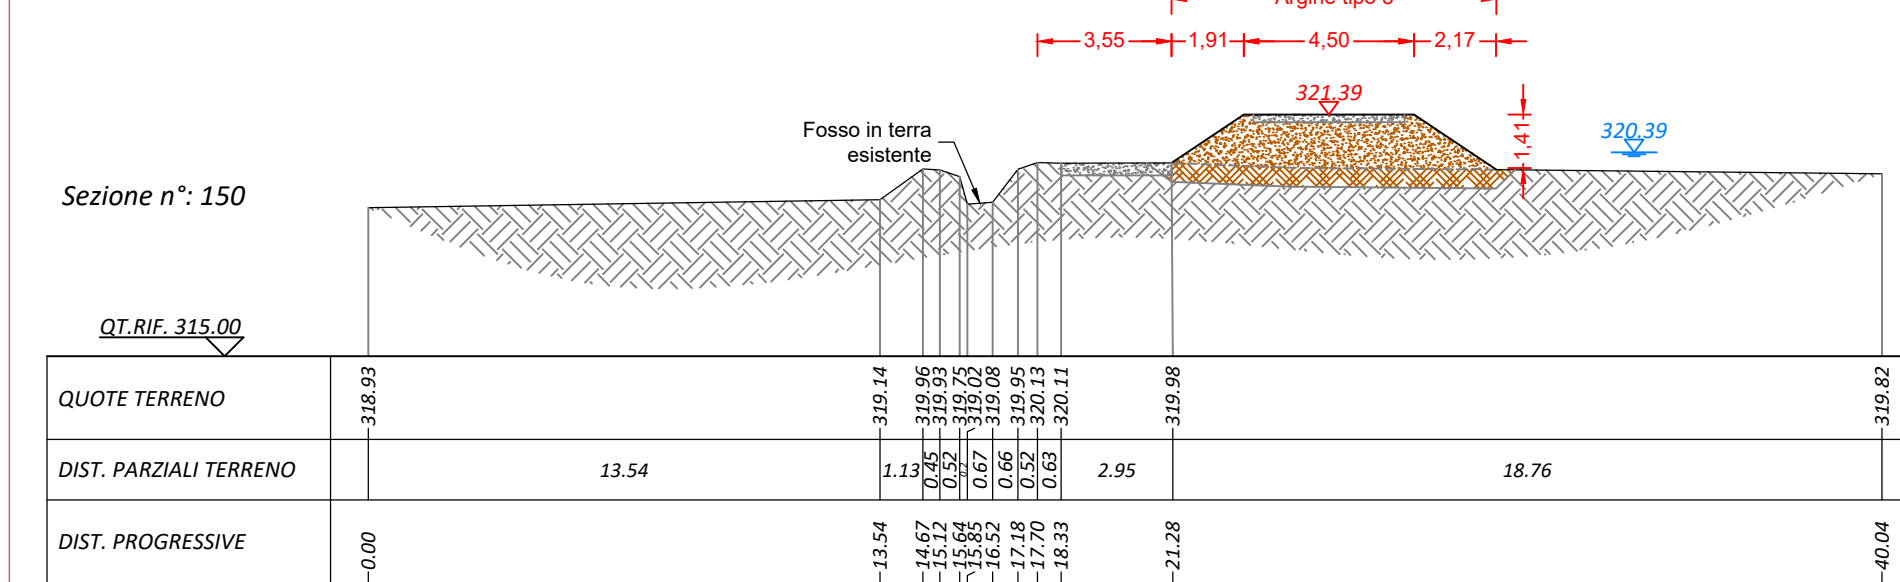


TRATTO G					
Argine in sinistra tra sez. 220 e sez. 140					
Sezione	Distanza parziale	Area		Volume	
		Riparto	Scotico	Riparto	Scotico
inizio		29.73	6.29		
220	45.80				
	77.87	29.73	6.29	1361.63	288.08
210					
	73.09	26.96	7.07	2207.23	520.17
200					
	63.29	22.30	6.11	1800.21	481.66
190					
	48.86	18.76	5.13	1299.34	355.69
180					
		20.44	5.09	957.66	249.67

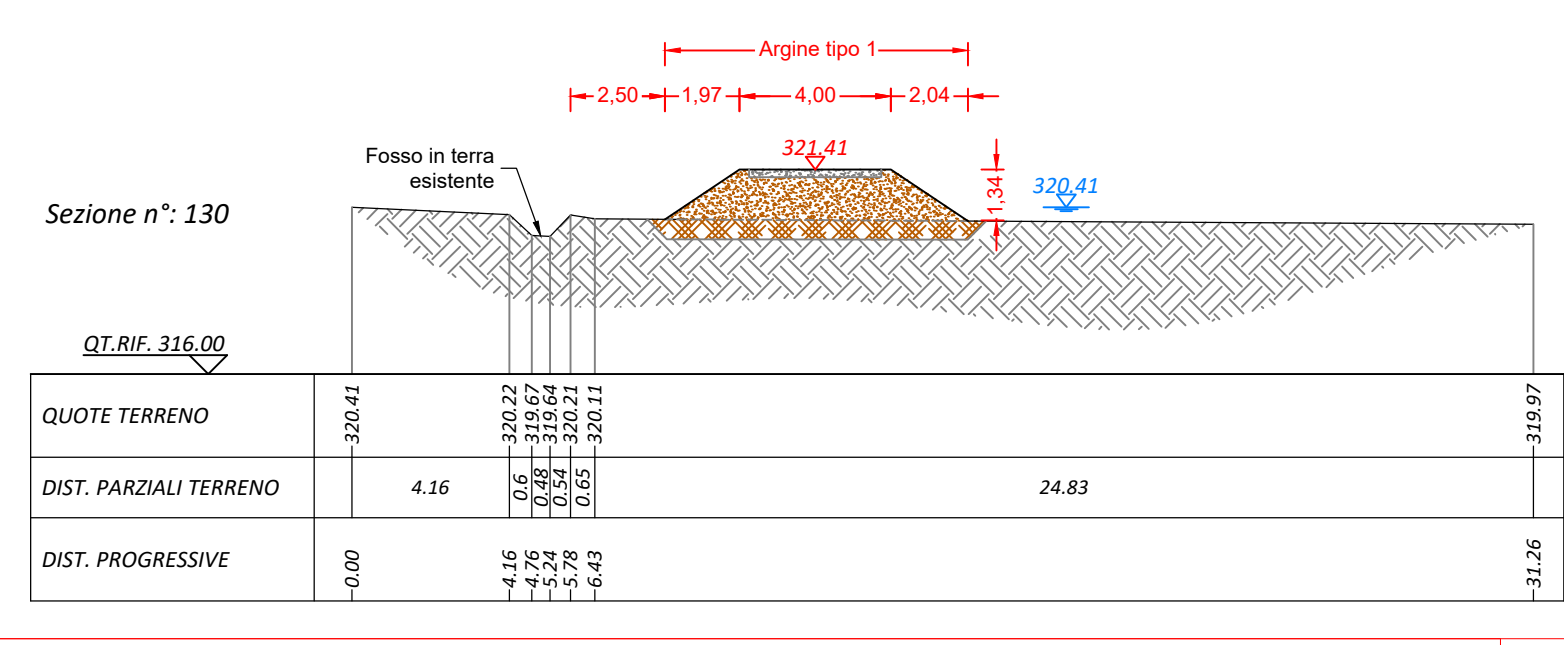

170	17.39	4.69	1785.58	461.62
	85.53			
160	14.79	4.15	1376.18	378.04
	61.56			
150	12.50	4.33	839.99	261.01
	37.03			
fine	12.37	4.55	460.47	164.41
		Total area	Total volume	
		204.97	1208.27	3160.37
		53.70		
Rampe di raccordo (n.3)			242.90	107.95

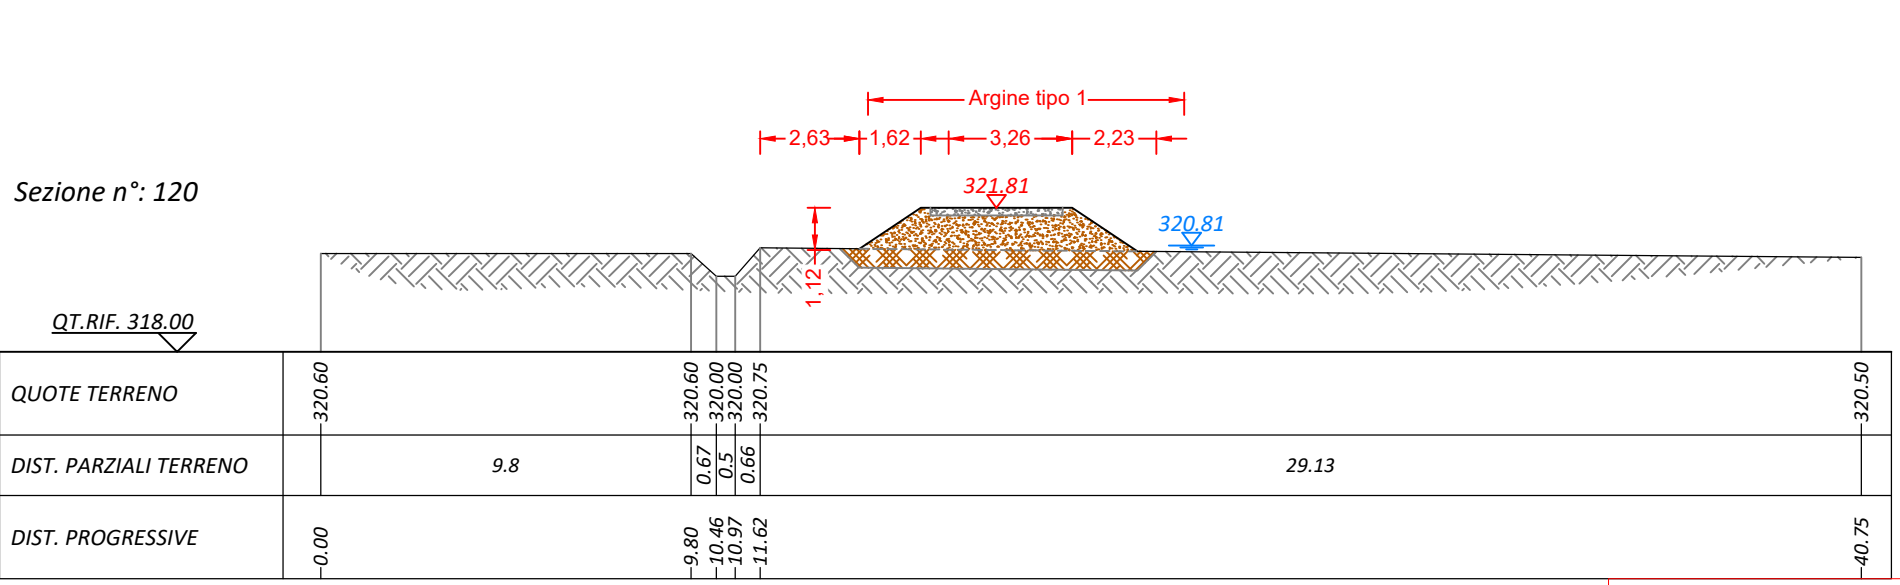

PROGETTO:
SEZIONI TRASVERSALI TAVOLA 5 DI 5 ARGINE



Dott. Ing. Francesca D'EMILIO

COMMITTENTE: Comune di Savigliano